



1 LEVEL 1 - FLOOR PLAN
Scale: 1/8" = 1'-0"

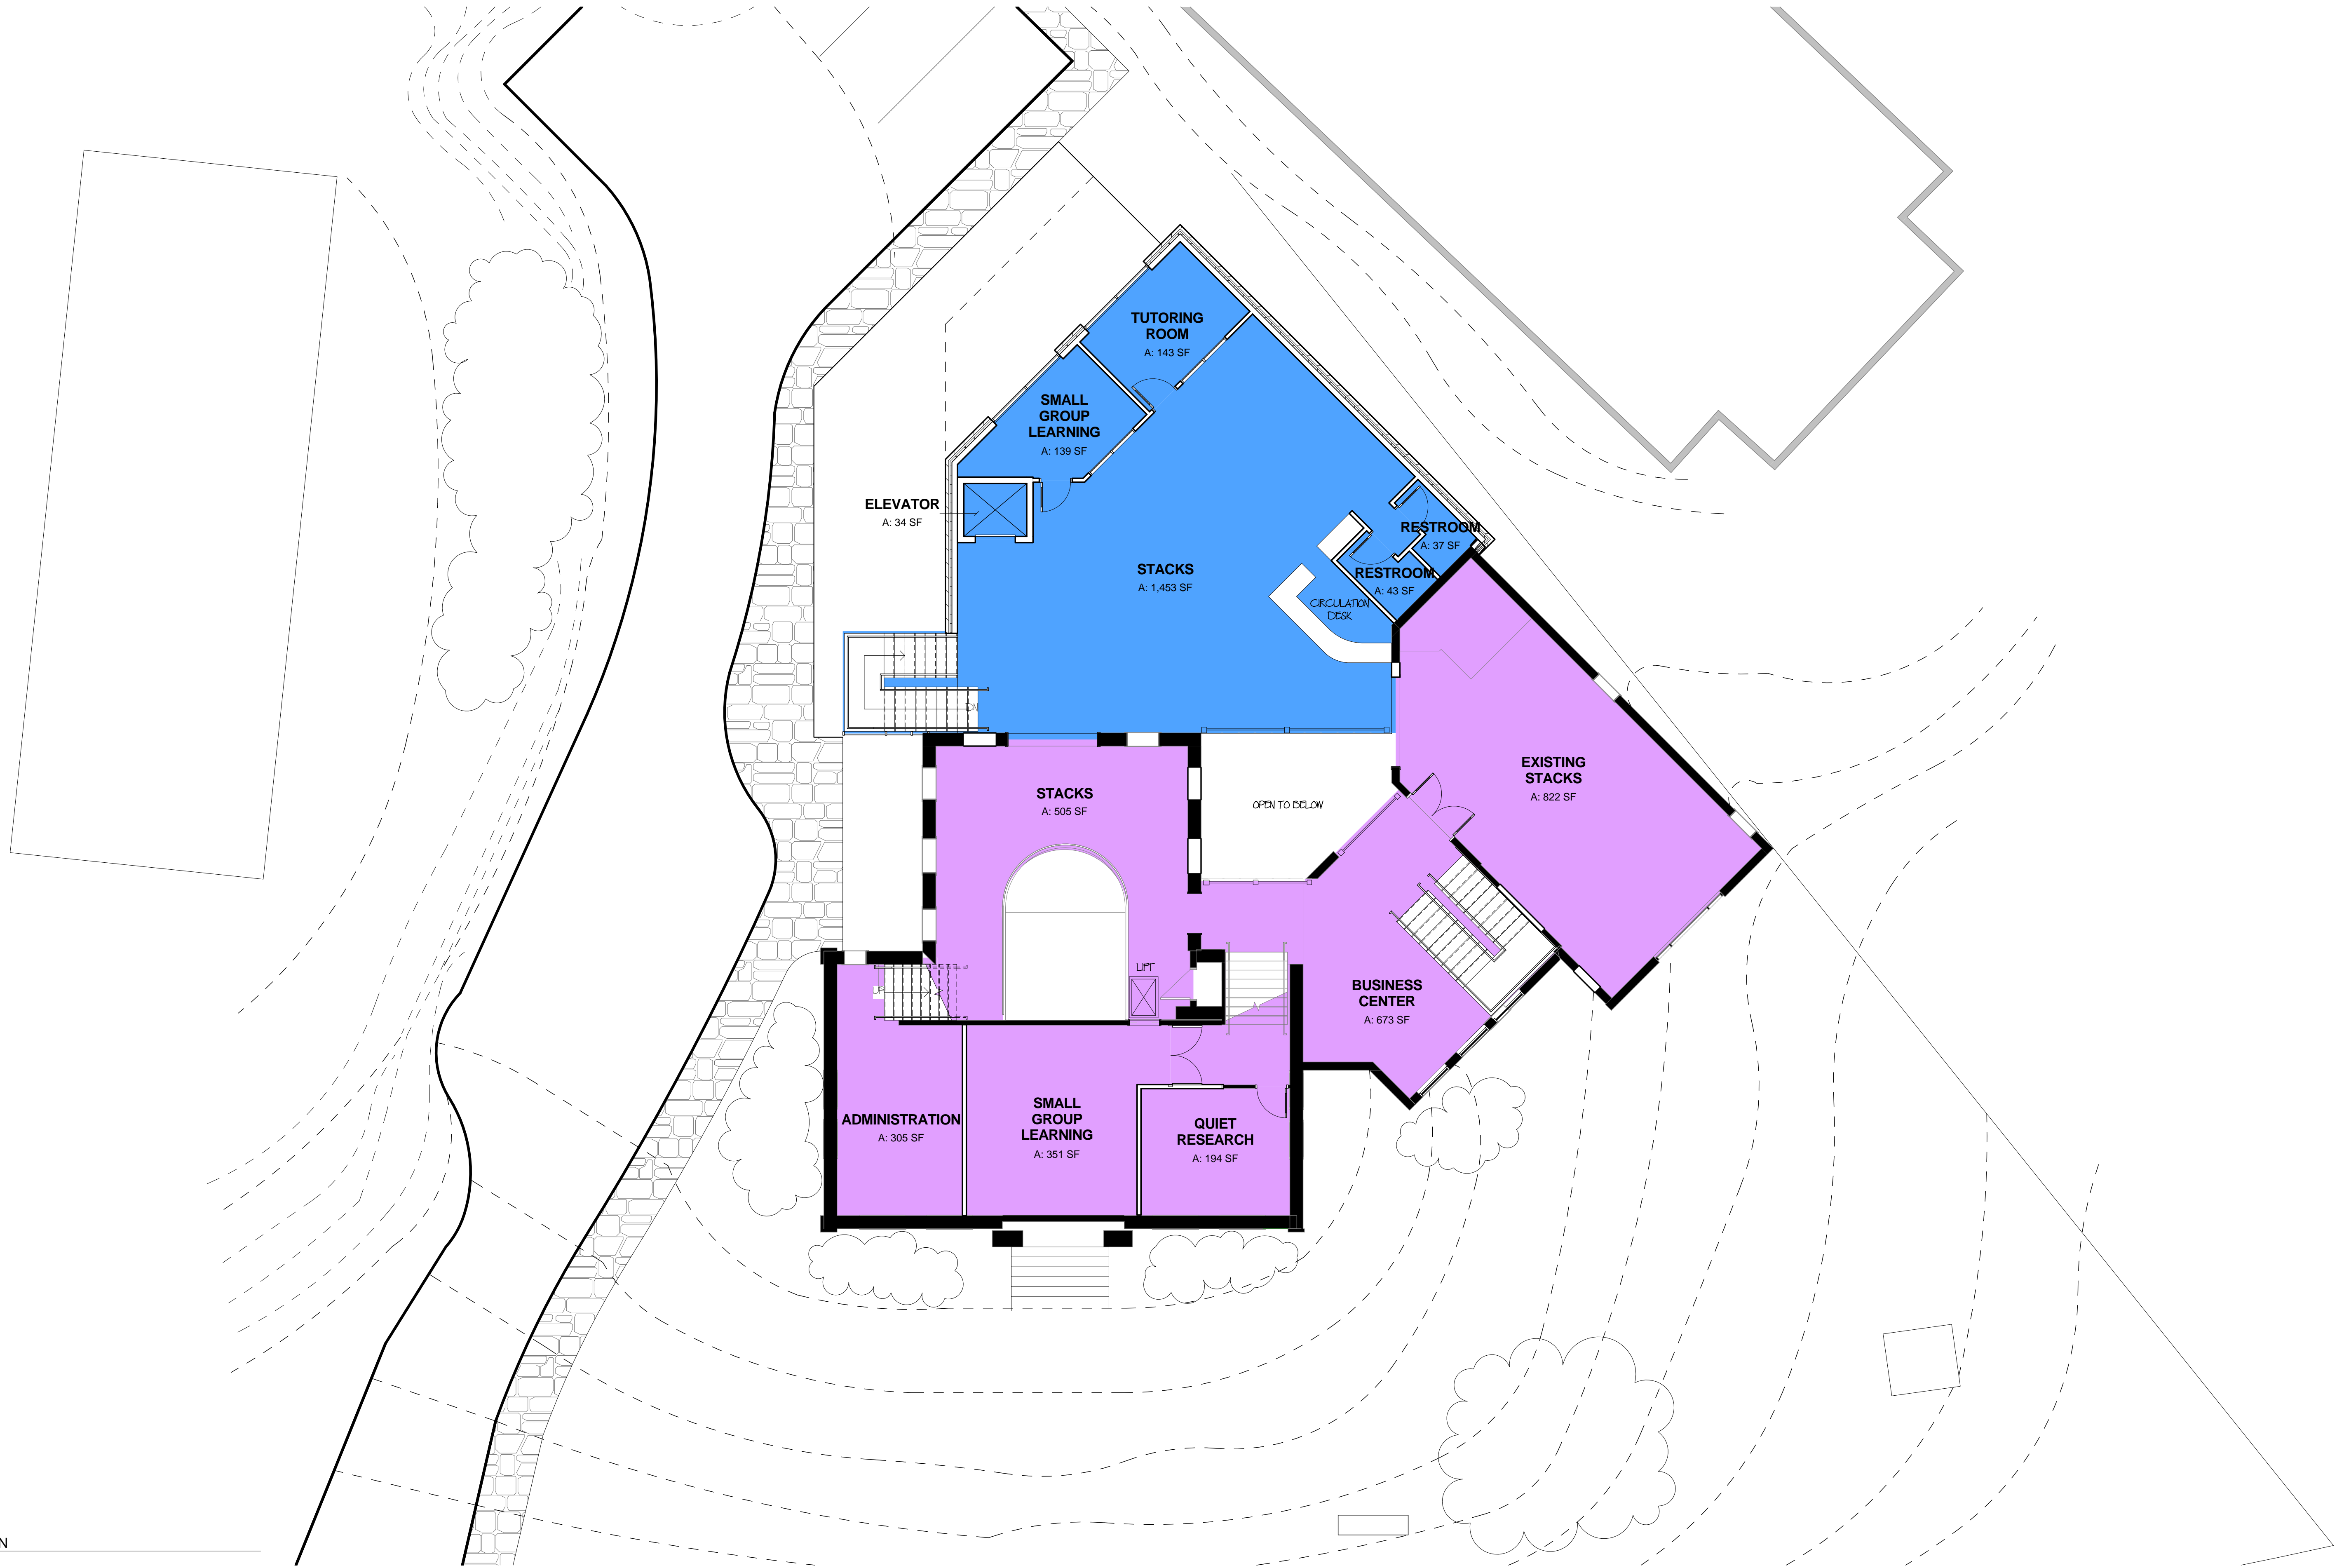

1 LEVEL 2 - FLOOR PLAN
Scale: 1/8" = 1'-0"

MEREDITH PUBLIC LIBRARY
91 MAIN ST. MEREDITH, NH

October 26, 2017

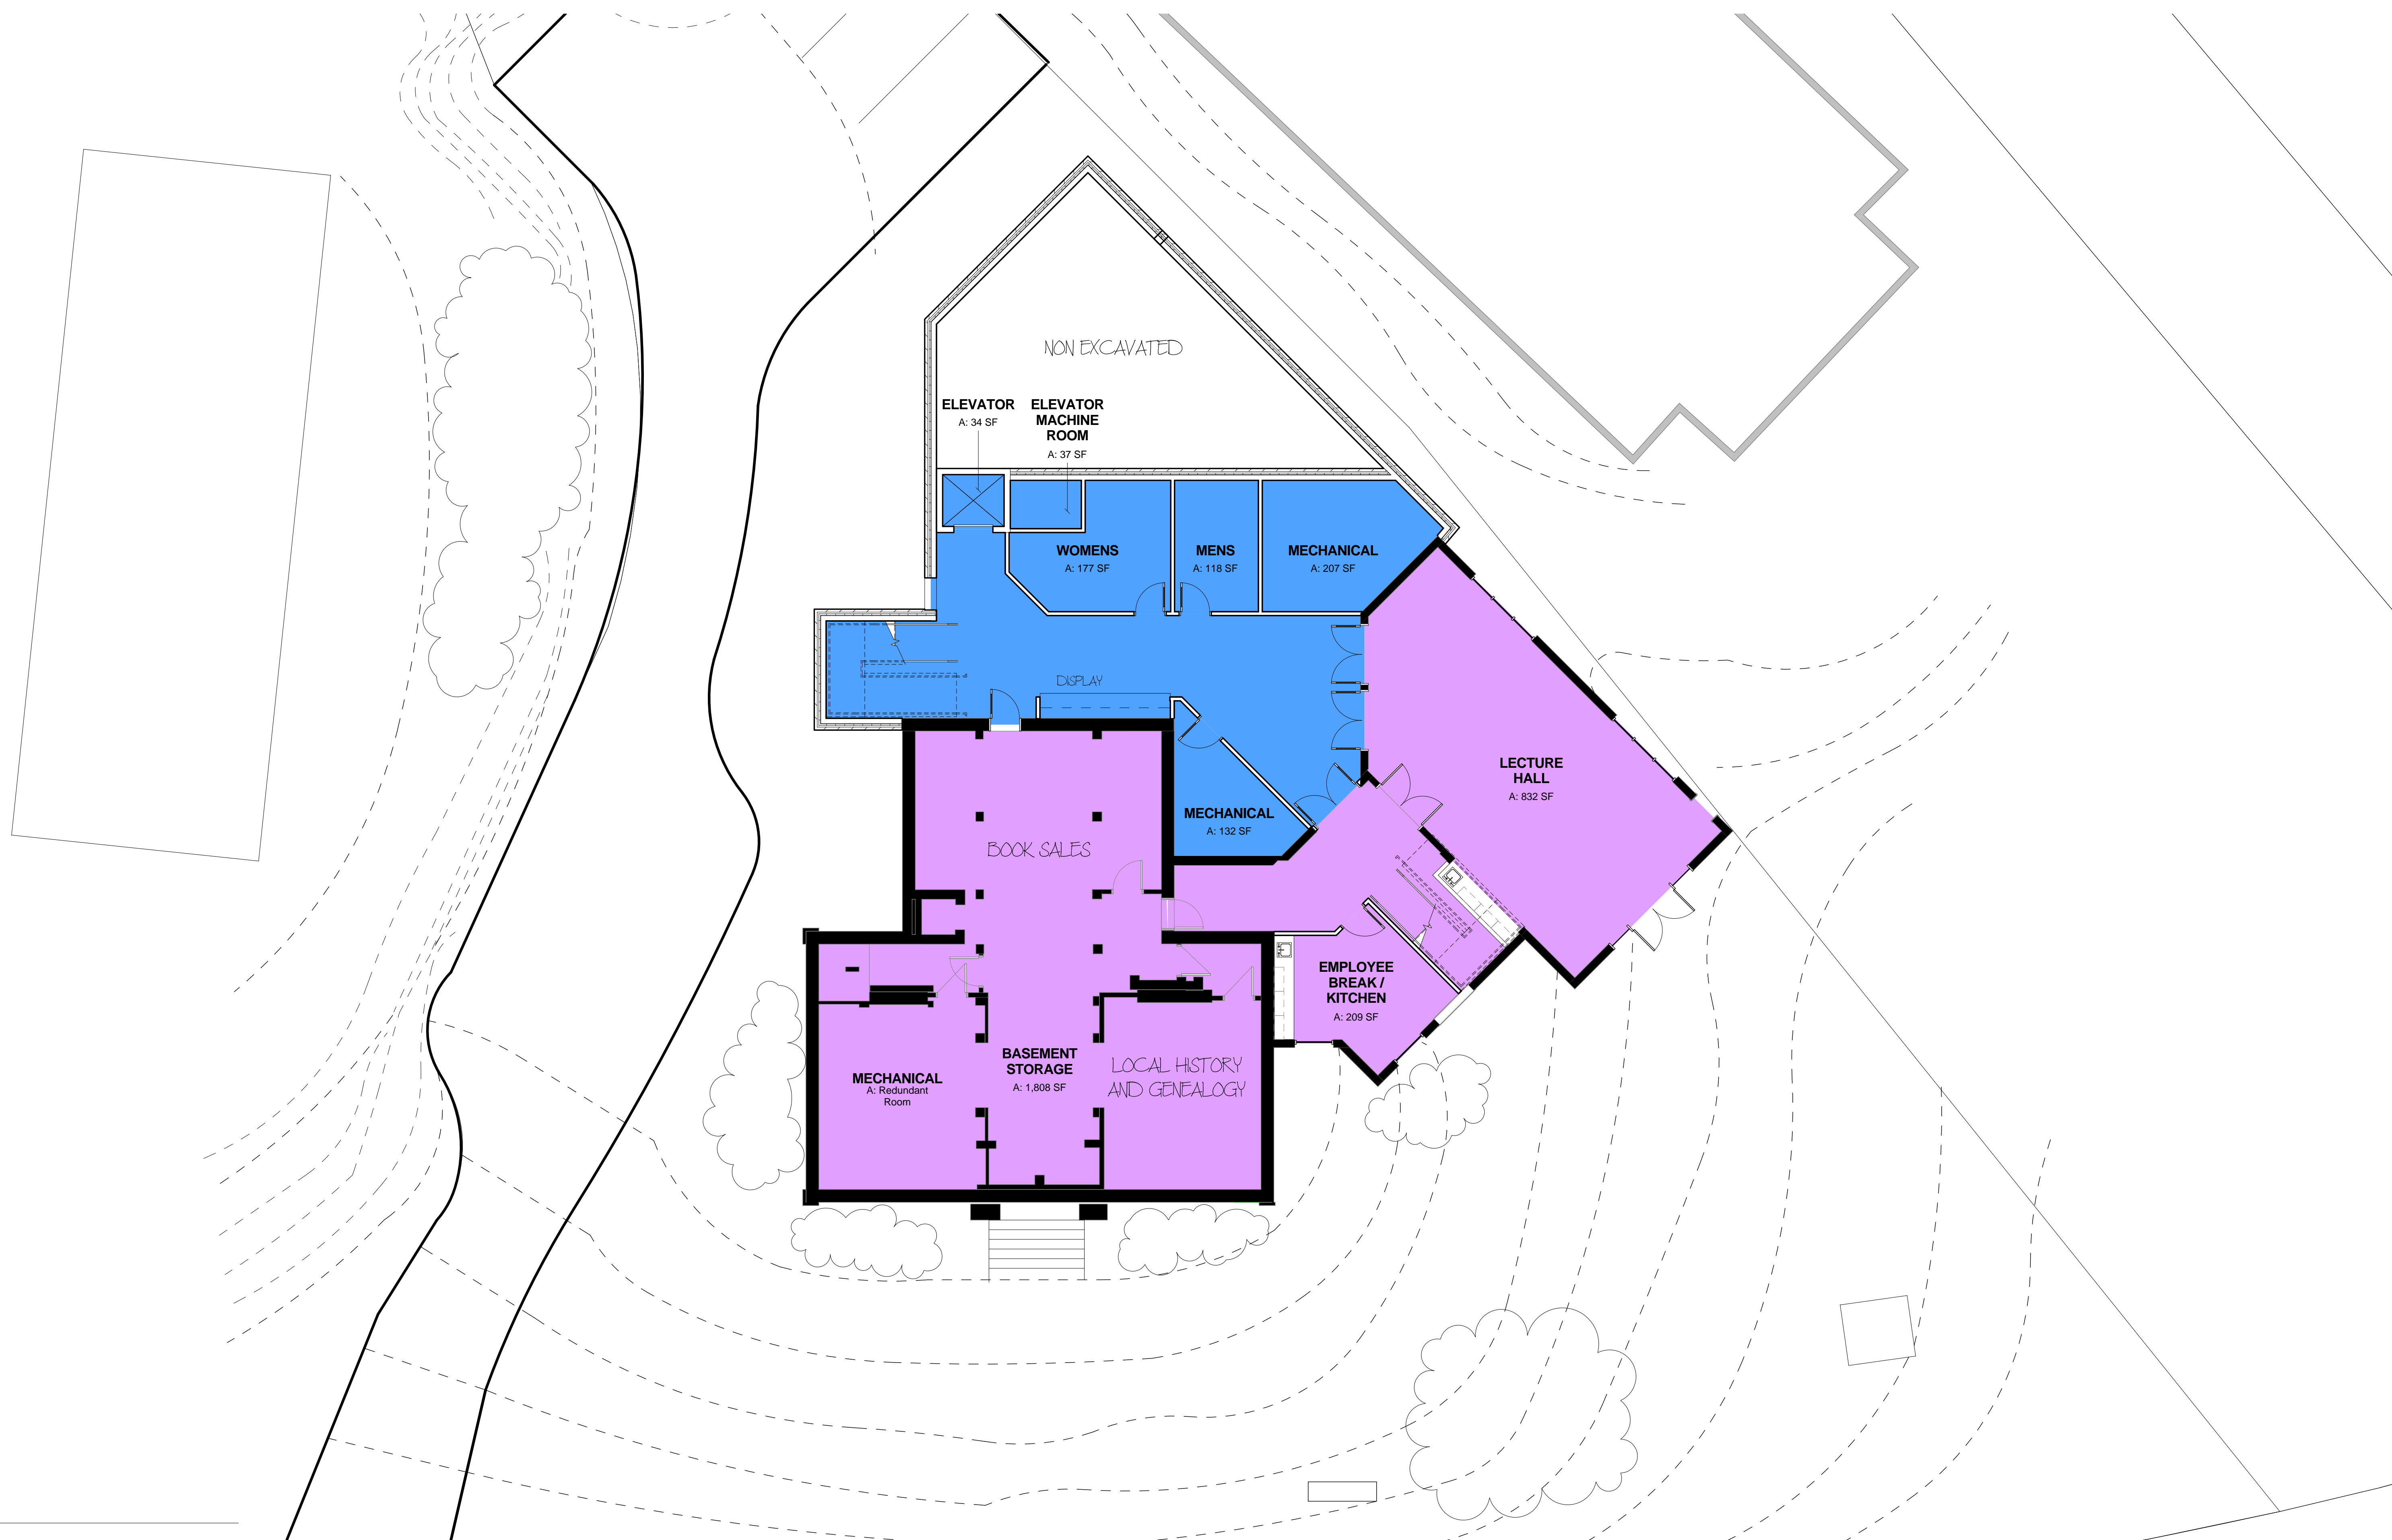

1 LOWER LEVEL PLAN
Scale: 1/8" = 1'-0"

MEREDITH PUBLIC LIBRARY

91 MAIN ST. MEREDITH, NH

October 26, 2017

